


20/16

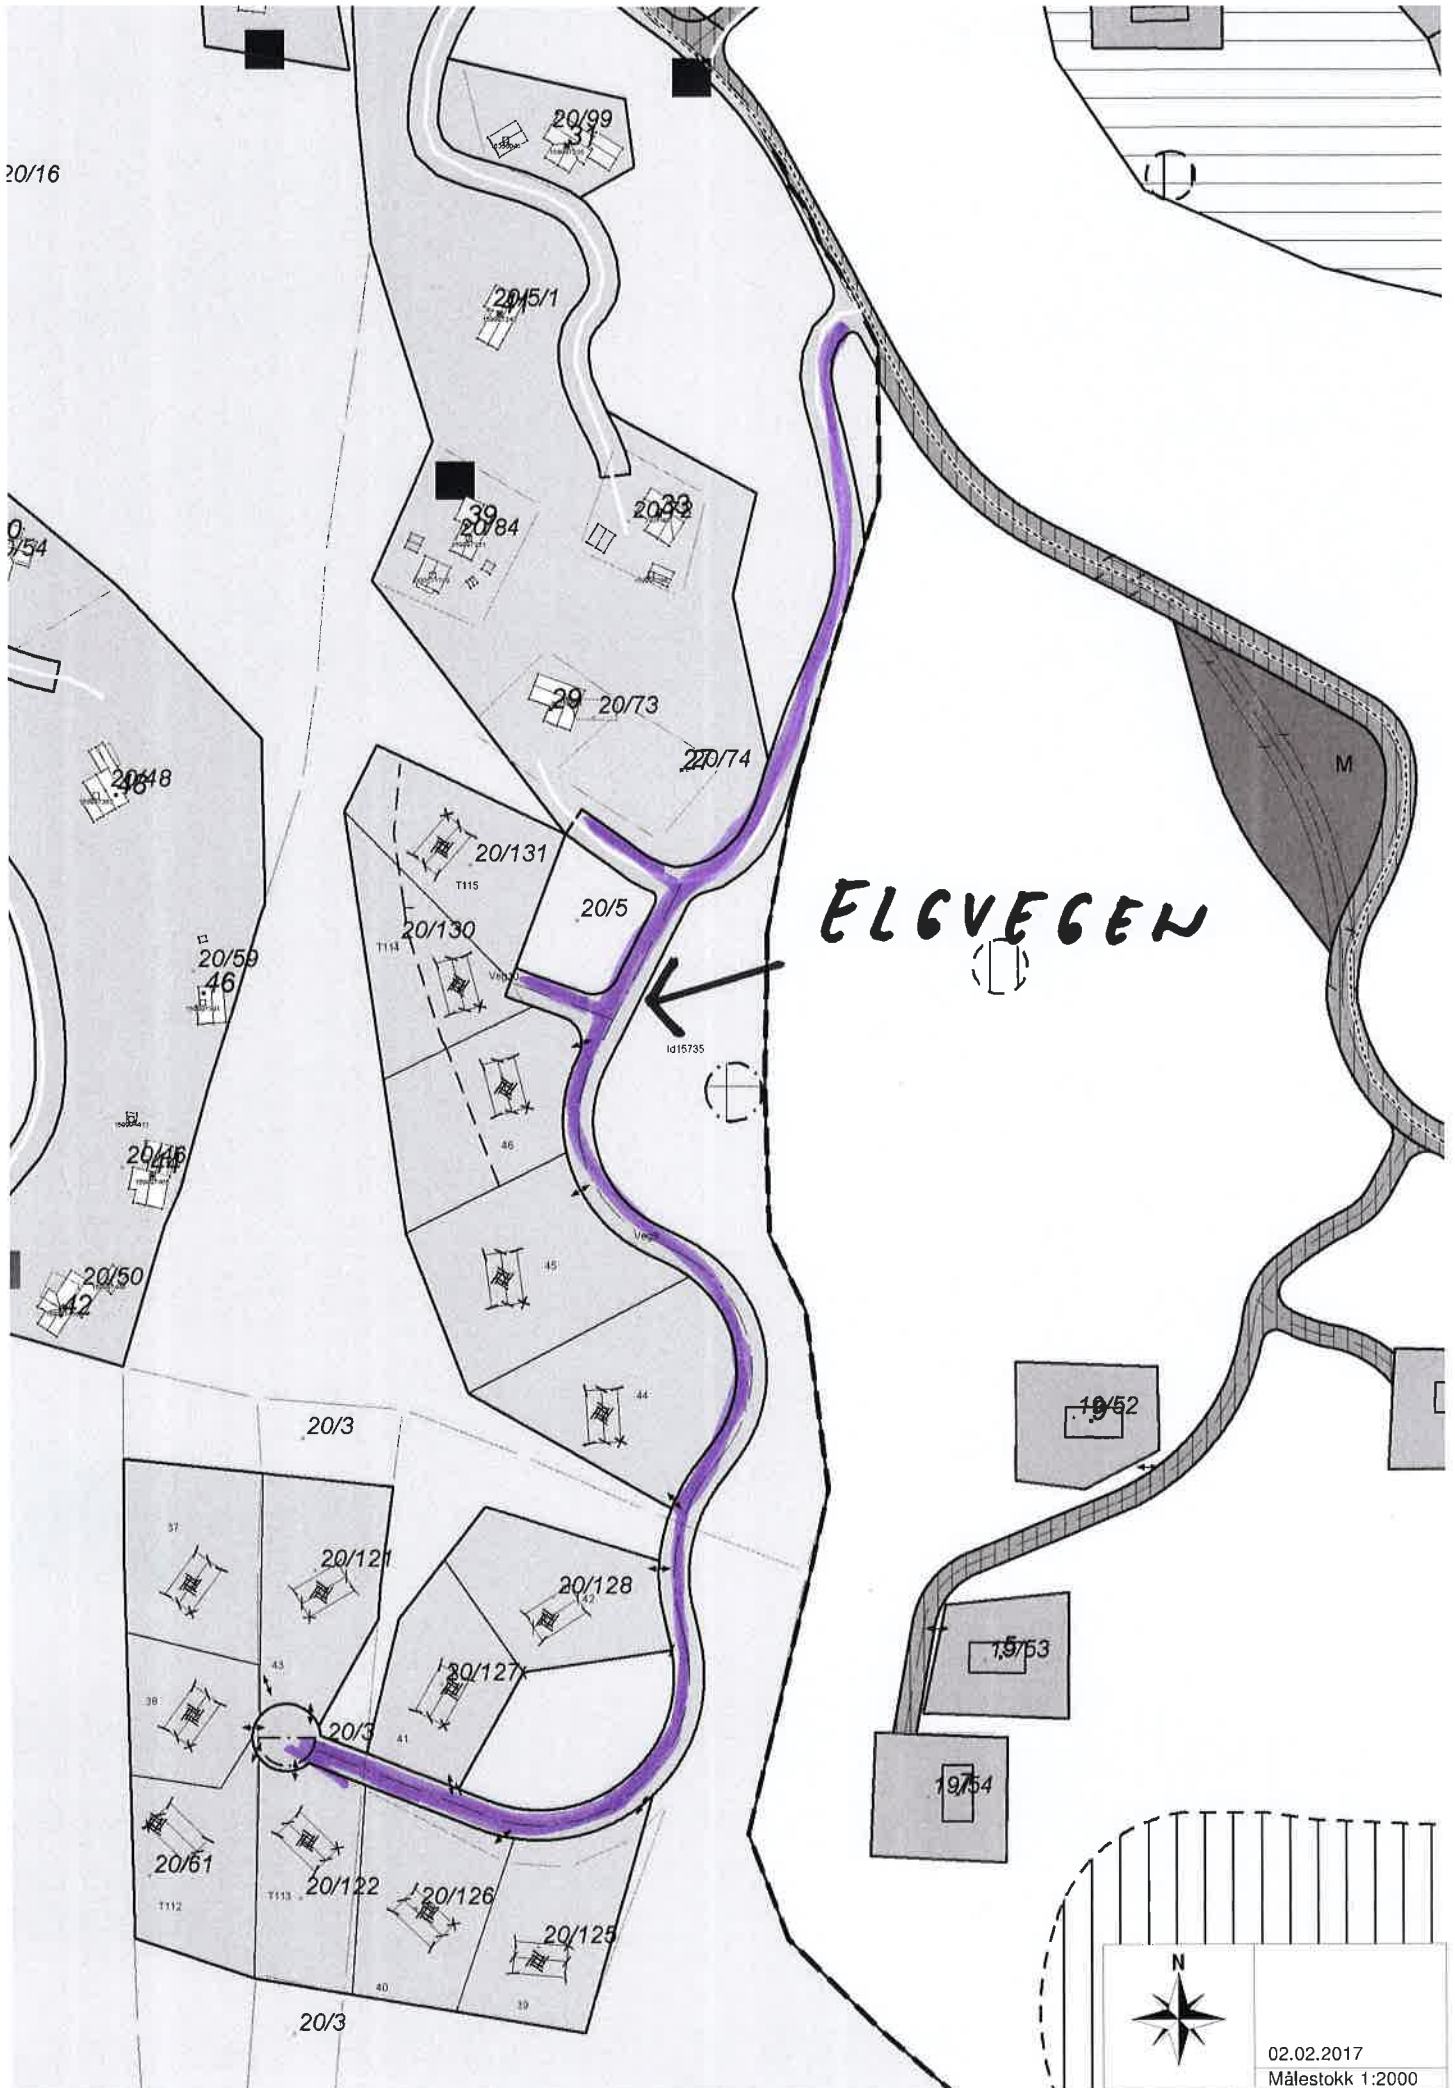

ELGVEGEN



02.02.2017
Målestokk 1:2000